




Offers in the region of £550,000 | Freehold

West Street, Oundle, Northamptonshire, PE8 4EJ

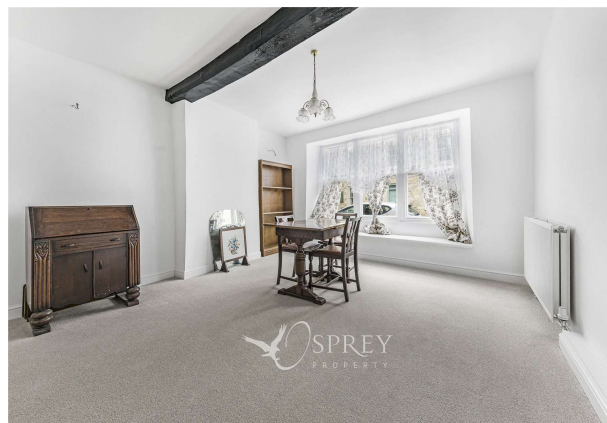



Key Features & Description

- Character Town Centre Property
- Off Road Parking
- No Chain
- Four Double Bedrooms
- Three Reception Rooms
- Large Kitchen Breakfast Room
- New Carpets And Fresh Decoration
- Beautiful Condition
- EPC Rating EPC Exempt | Council Tax Band C


A stunning four-bedroom town centre property with off road parking. Recently redecorated and with new carpets, this stone period home is beautifully light and offers character features throughout, to include beamed ceilings and exposed stone walls.

The accommodation comprises: an entrance hall, living room, dining room, study and kitchen on the ground floor. On the first floor there is a family bathroom and four double bedrooms, one with an en-suite and a walk-in wardrobe.

This beautiful home has gas central heating, a courtyard garden, gravel drive with off road parking and is in the heart of the highly desirable market town of Oundle, set amidst similar ilk properties.

A rare opportunity to purchase a town centre character property with parking. Offered with no forward chain.



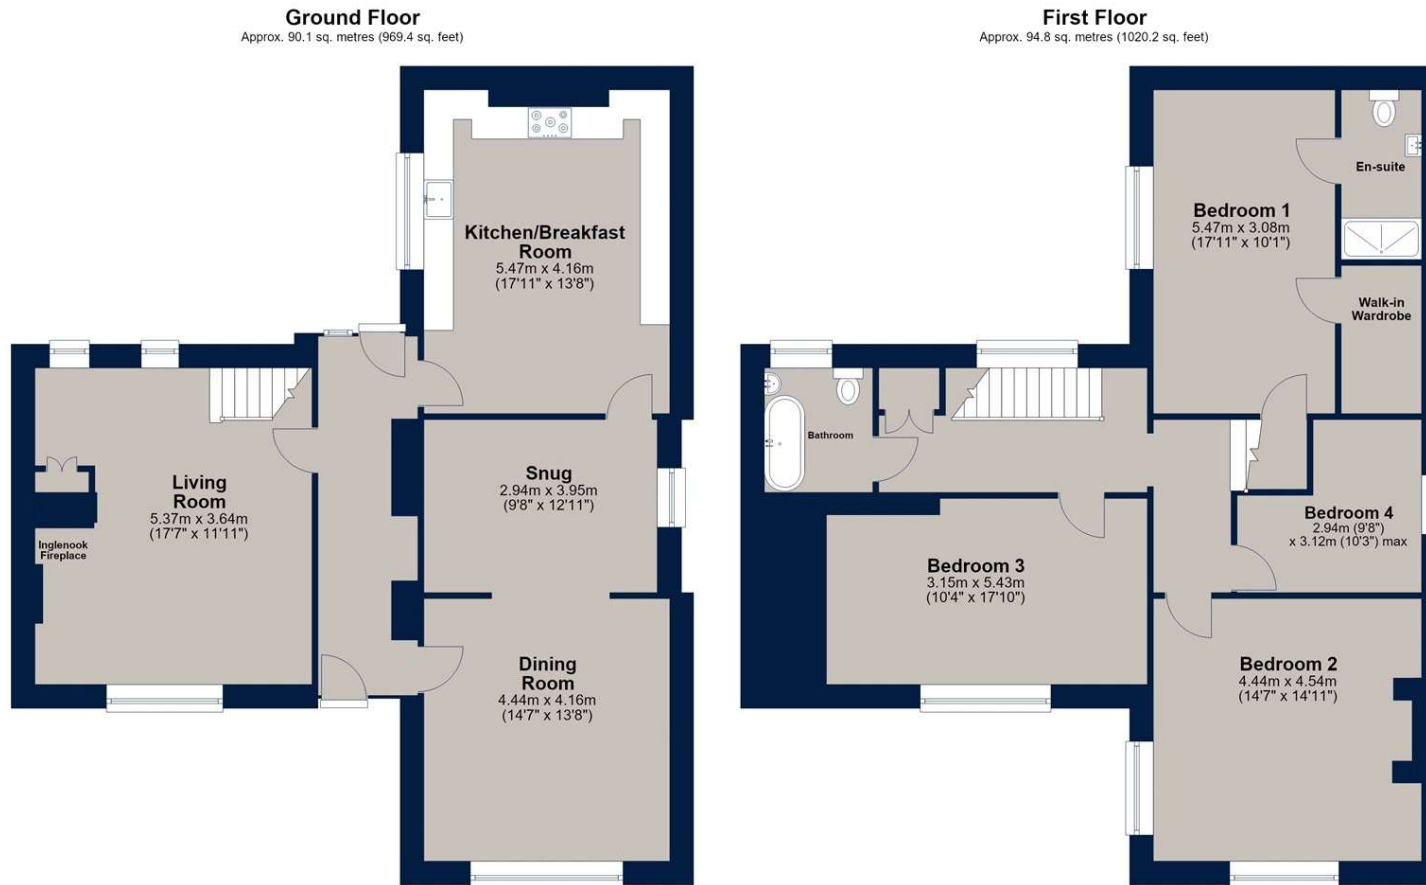

Total area: approx. 184.8 sq. metres (1989.6 sq. feet)

Plan is for illustration purposes only and may not be representative of the property. Plan is not to scale. Plan produced by M-Photo. www.m-photo.pro
Plan produced using PlanUp.

Important Notice

We have prepared these property particulars as a general guide to a broad description of the property. They are not intended to constitute part of an offer or contract. We have not carried out a structural survey and the services, appliances and specific fittings have not been tested. All photographs, measurements, floorplans and distances referred to are given as a guide only and should not be relied upon for the purchase of carpets or any other fixtures or fittings. Lease details, service charges and ground rent (where applicable) and council tax are given as a guide only and should be checked and confirmed by your Solicitor prior to exchange of contracts. The copyright of all details, photographs and floorplans remain exclusive to Osprey Property.